
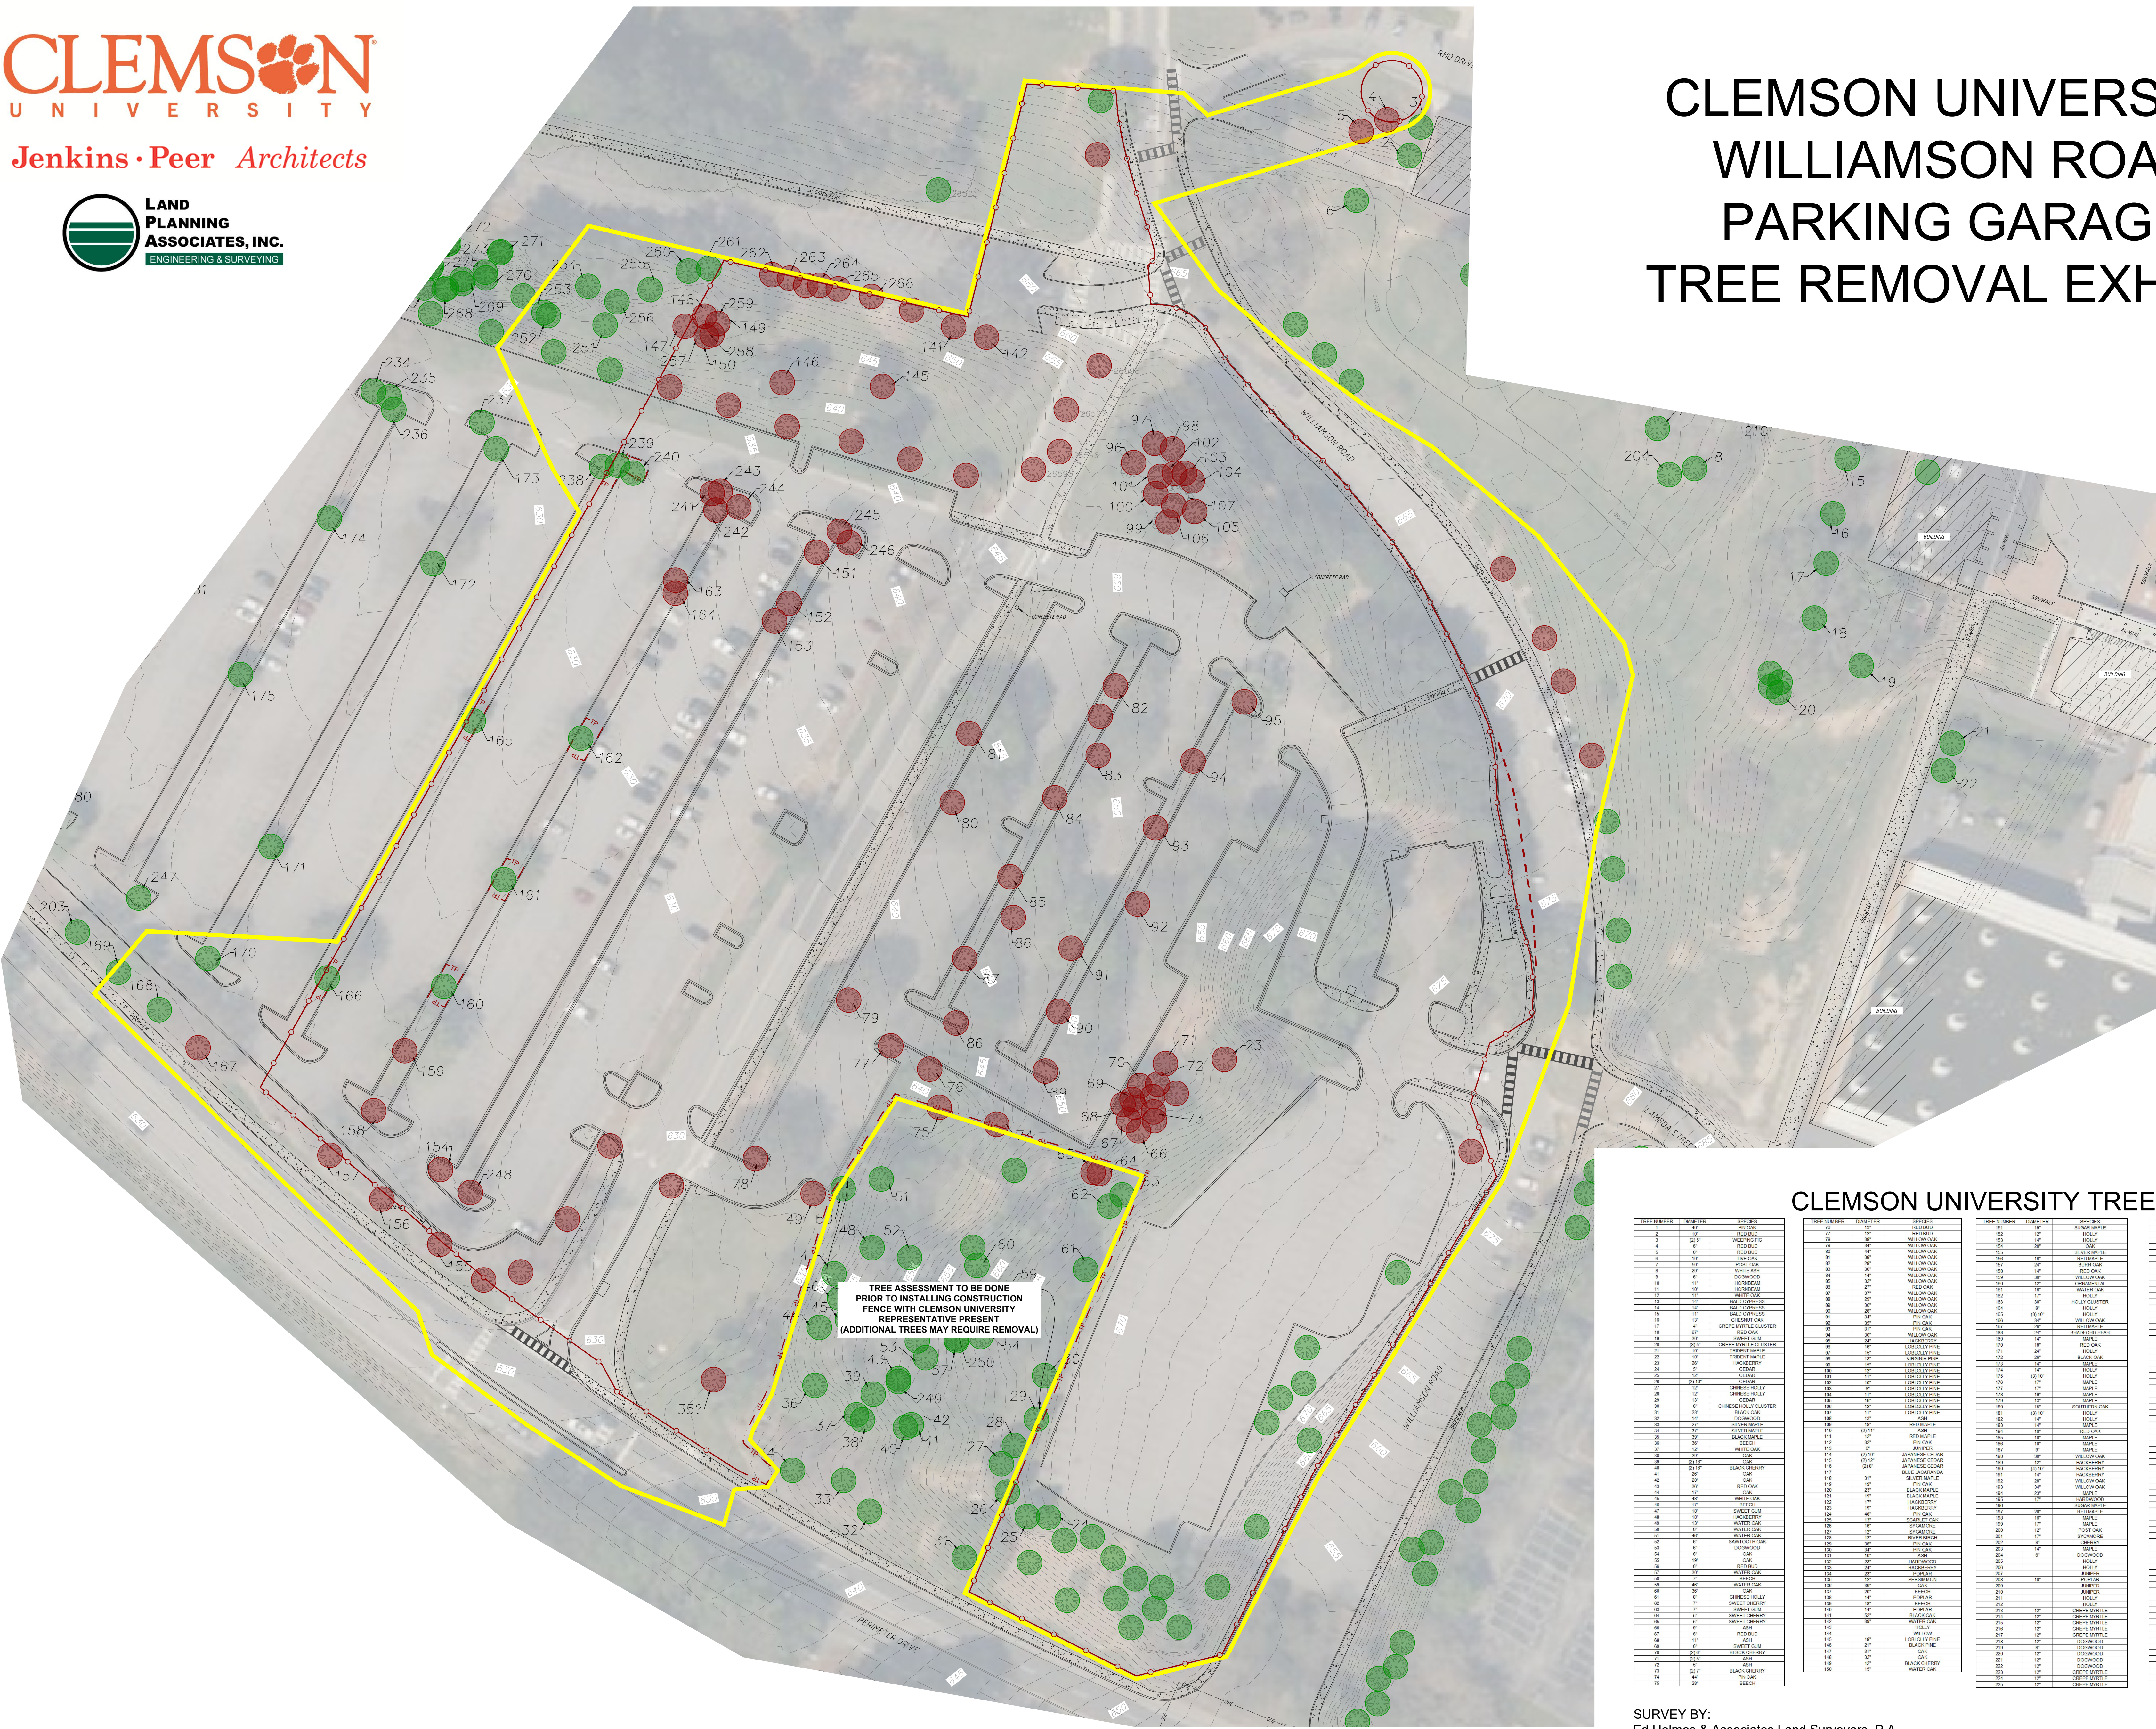


CLEMSON UNIVERSITY WILLIAMSON ROAD PARKING GARAGE TREE REMOVAL EXHIBIT

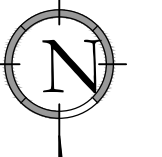

LEGEND	
●	TREE TO REMAIN
●	TREE TO BE REMOVED
	LIMITS OF DISTURBANCE
	TP
	TREE PROTECTION
	TEMP. CHAIN LINK FENCE

CLEMSON UNIVERSITY TREE INVENTORY

TREE NUMBER	DIAMETER	SPECIES	TREE NUMBER	DIAMETER	SPECIES	TREE NUMBER	DIAMETER	SPECIES	TREE NUMBER	DIAMETER	SPECIES
1											