


R-4 LOT AND THETA KAPPA STREET INTERSECTION, ALT ACCESS & TRAFFIC FLOW TREE REMOVAL EXHIBIT

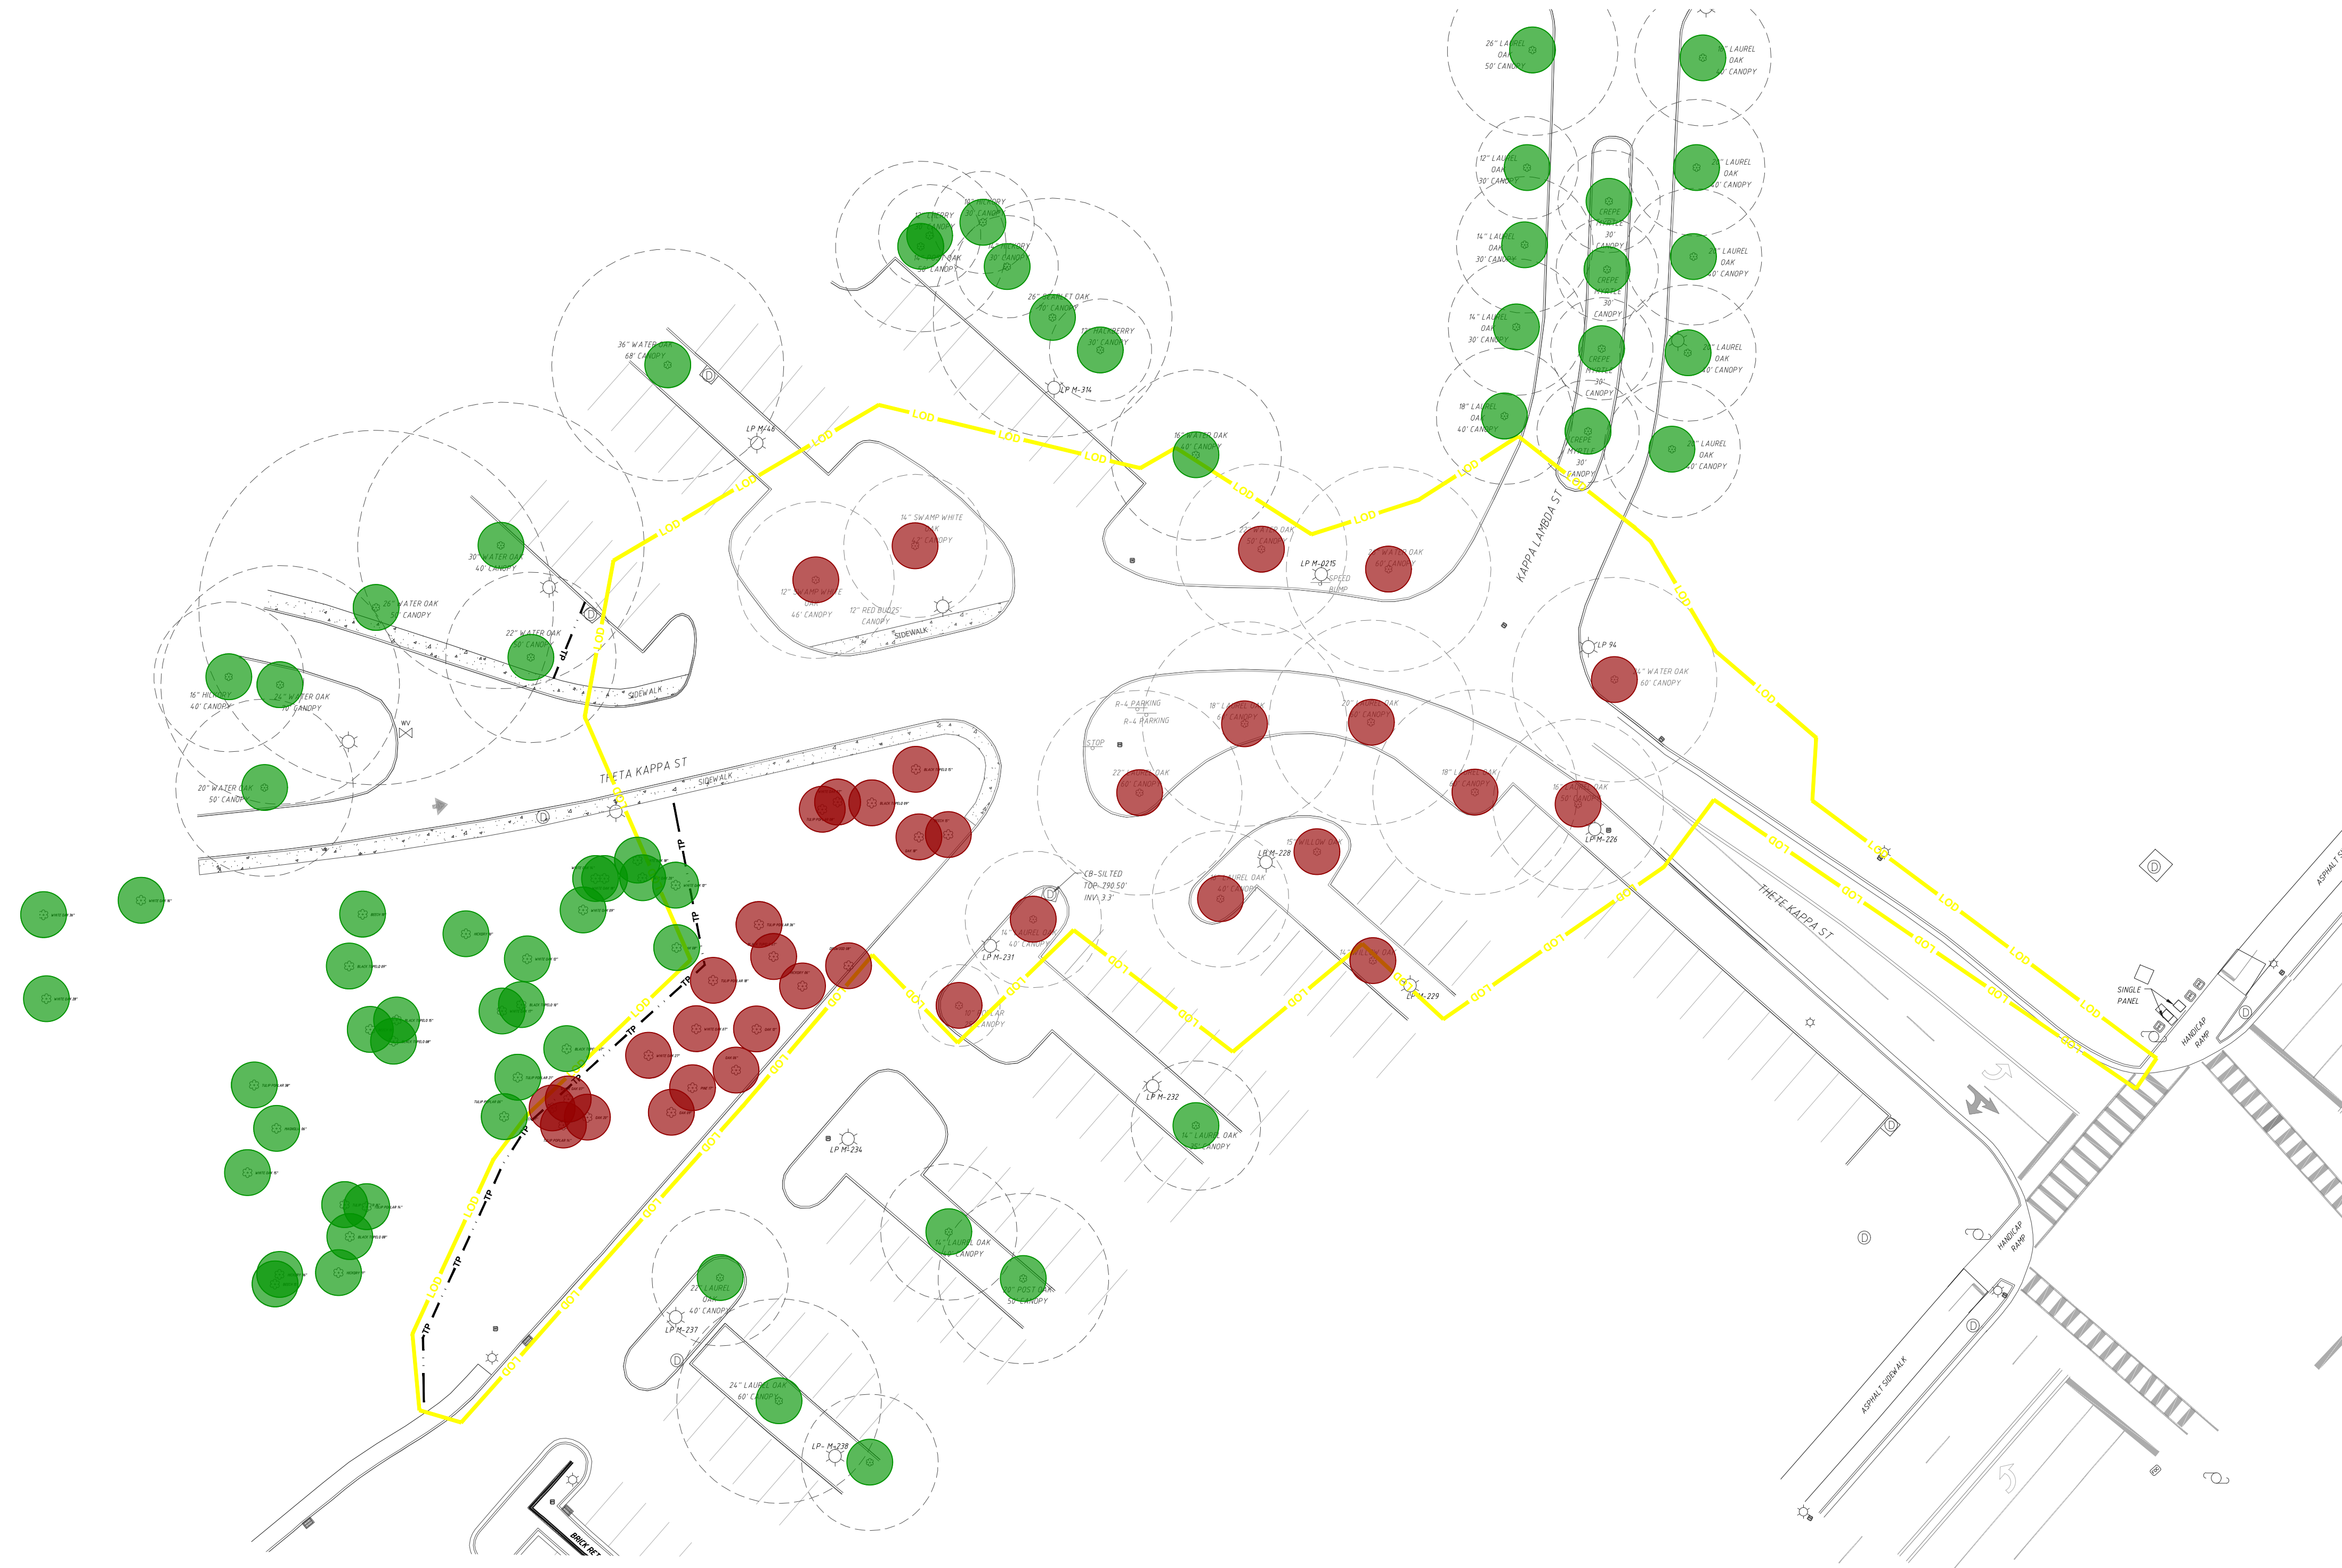

LEGEND	
	TREE TO REMAIN
	TREE TO BE REMOVED
	LIMITS OF DISTURBANCE
	TREE PROTECTION