



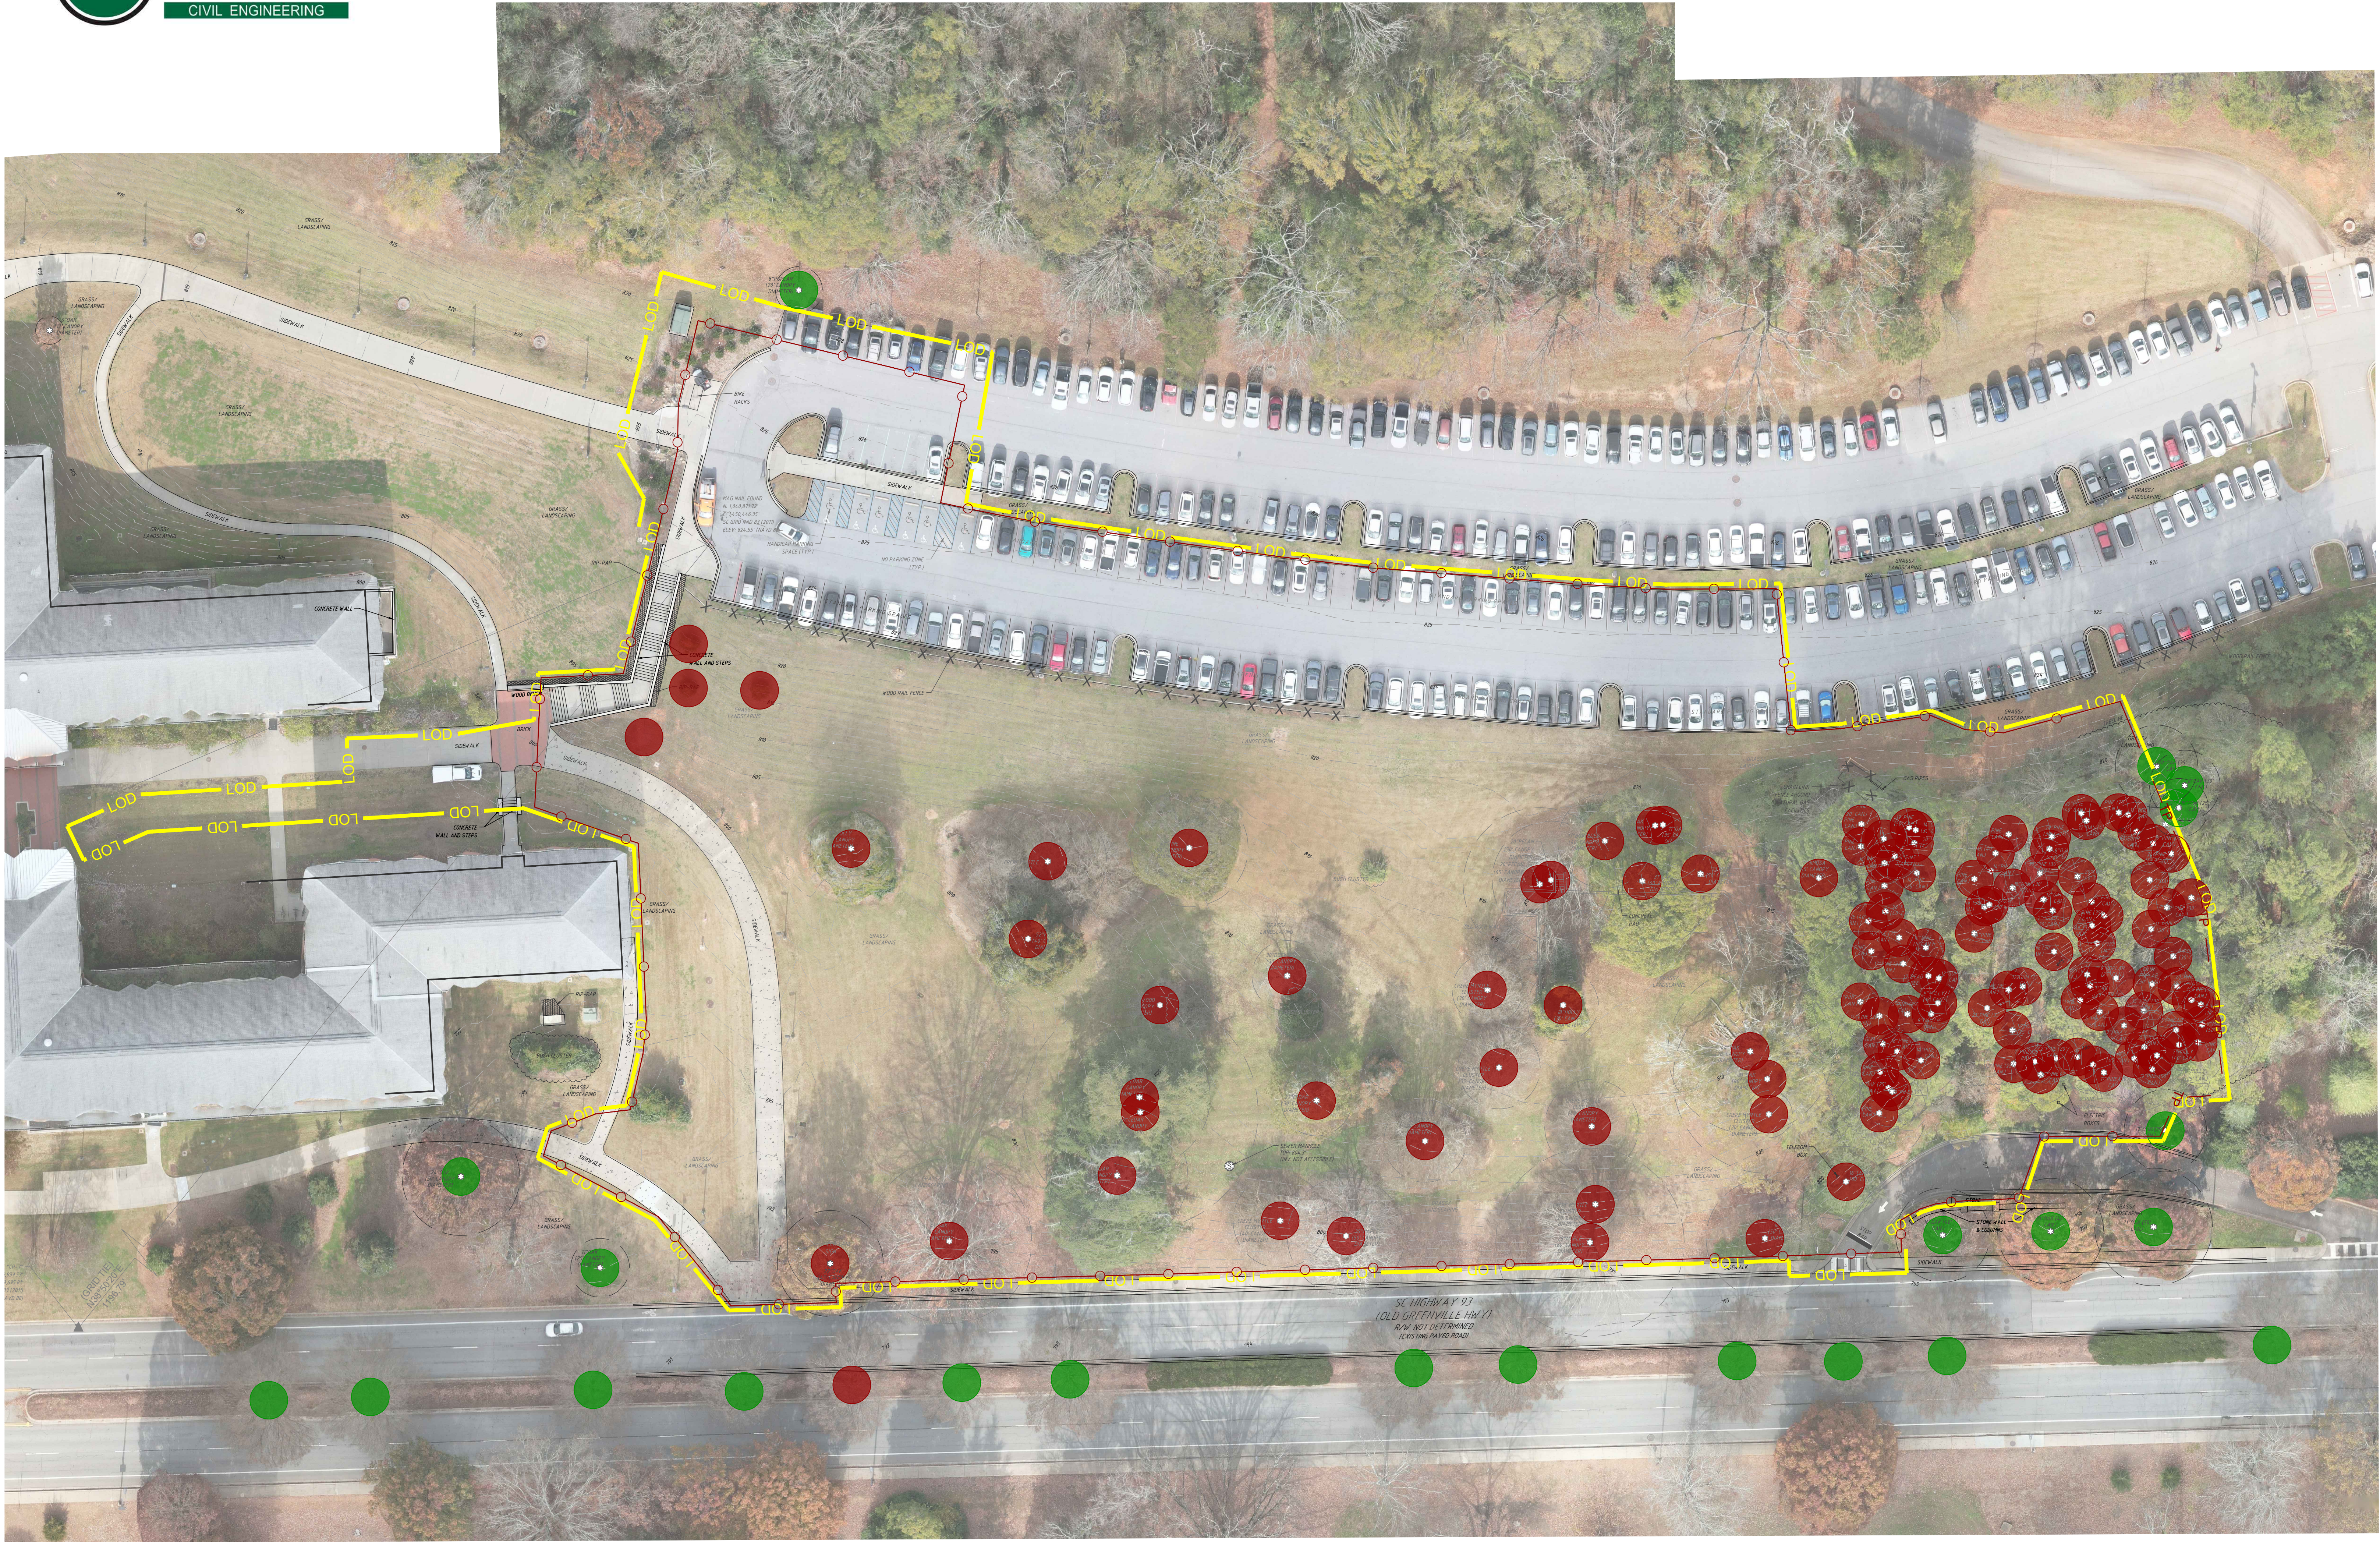

CLEMSON DOUTHIT HILLS EXPANSION TREE REMOVAL EXHIBIT

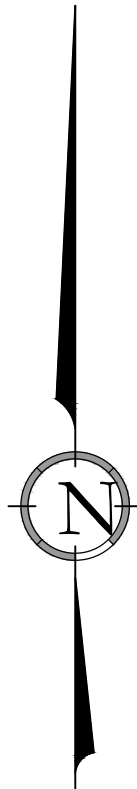

LEGEND	
	TREE TO REMAIN
	TREE TO BE REMOVED
	LOD LIMITS OF DISTURBANCE
	TP TREE PROTECTION
	TEMP. CHAIN LINK FENCE

SURVEY INFORMATION PROVIDED BY:
Ed Holmes & Associates Land Surveyors, P.A.
200 Ridgefield Court Suite 208
Asheville, NC 28806

